

進捗管理図



L型水路部 (No.6+5.81~No.8+7.7)

Fc:70KN/m<sup>2</sup>

←起点側

→終点側

配合W/C : 79% a : 168kg/m<sup>3</sup>

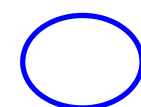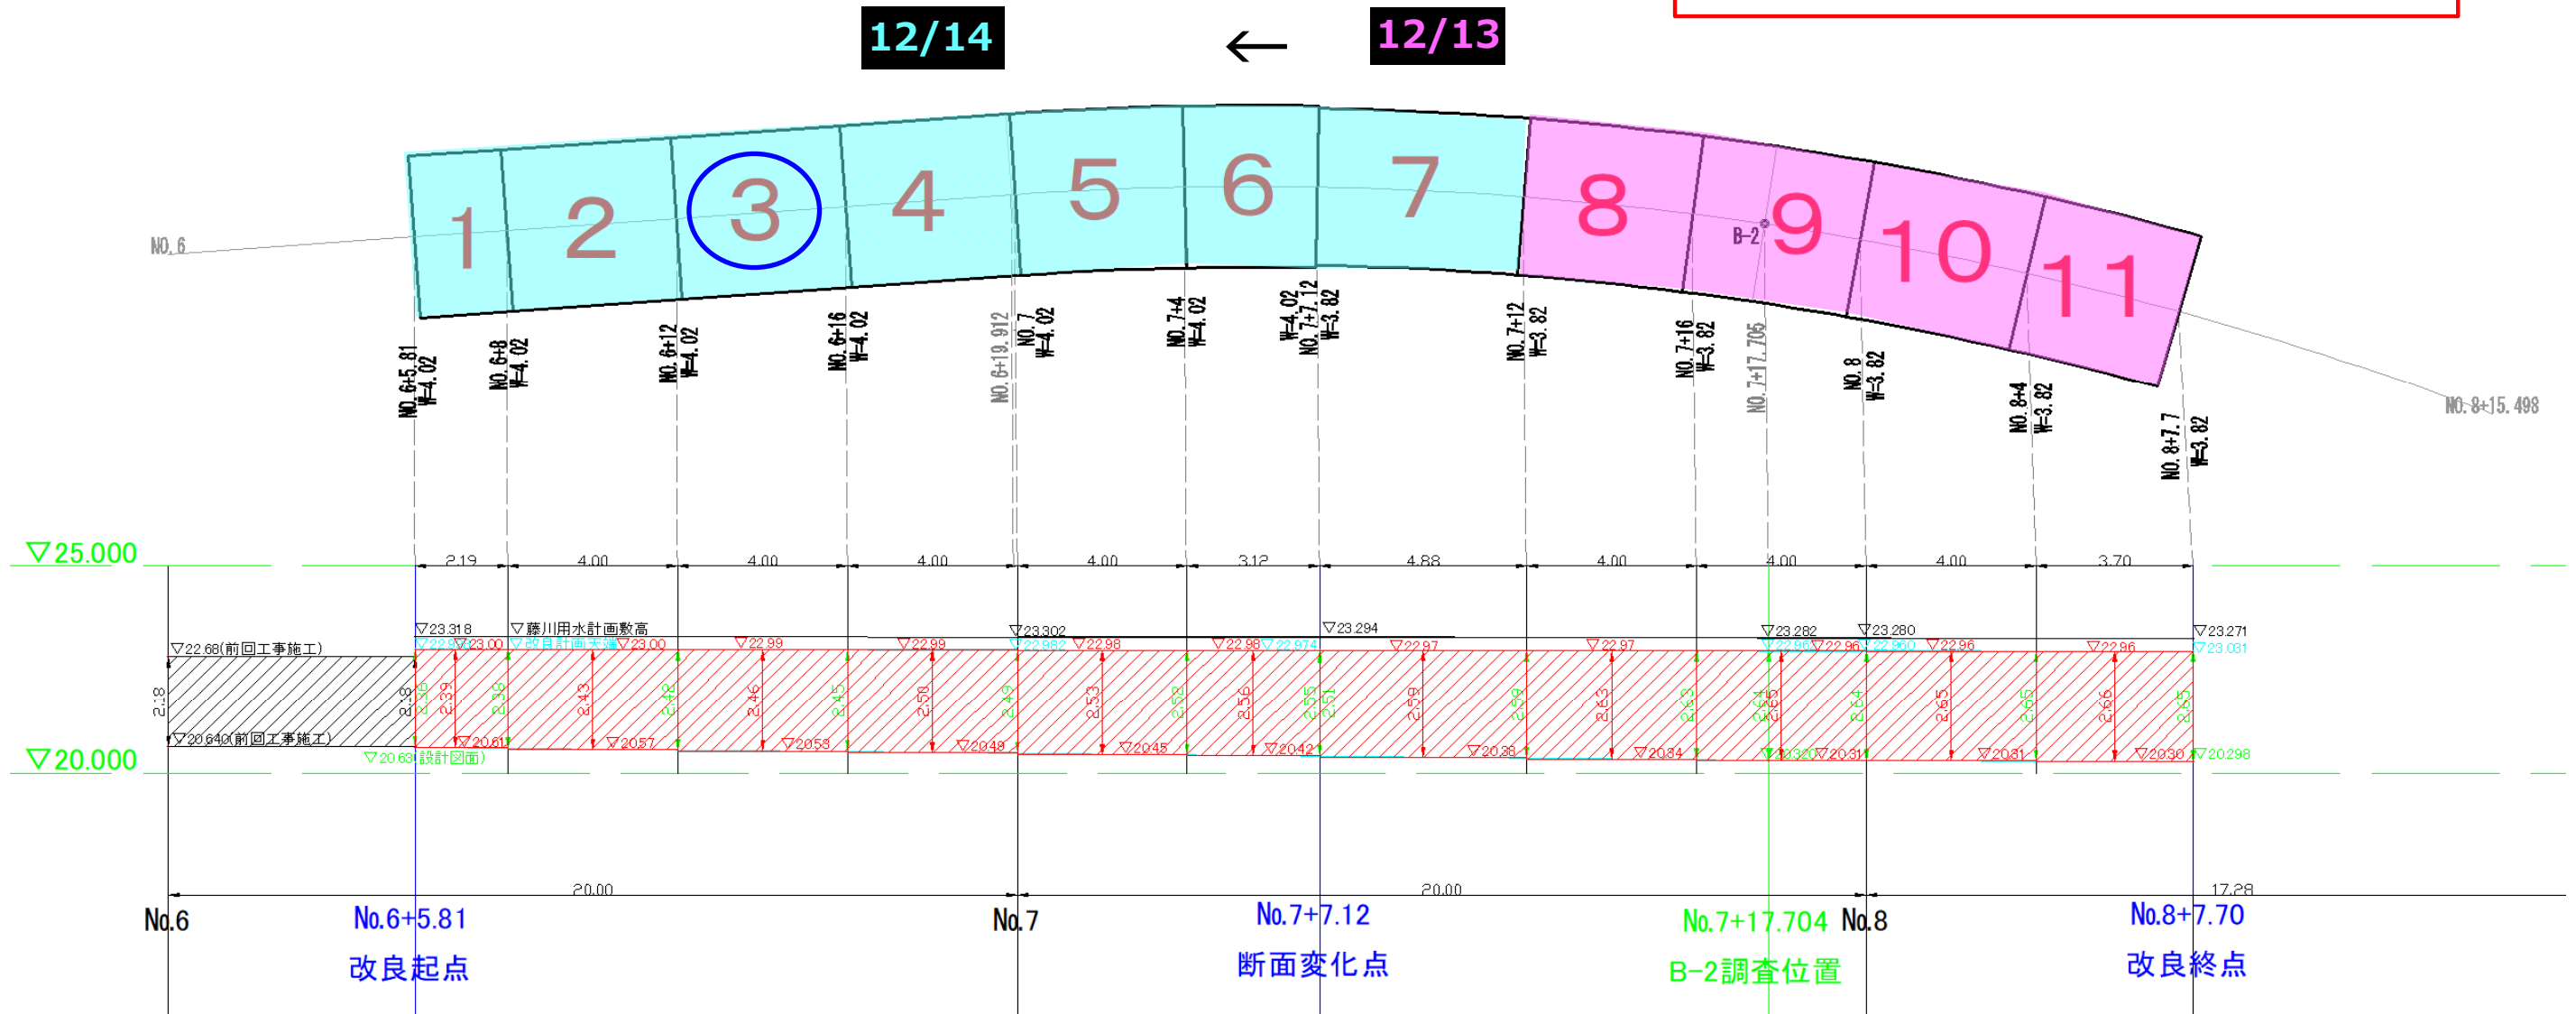

施工サイクル1箇所

V≒420m<sup>3</sup>