



NO. 674+18694

追加指示 (2023/11/27)  
w=3400, h=1000, L=1000

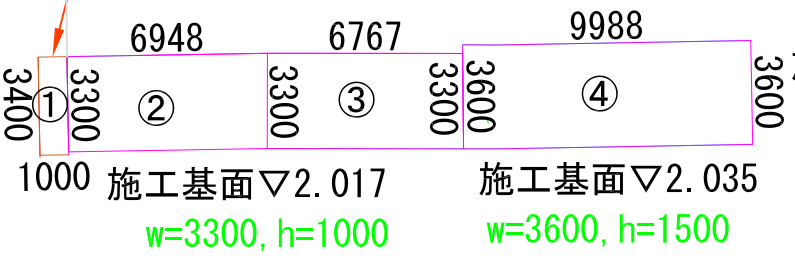

○ NO. 676

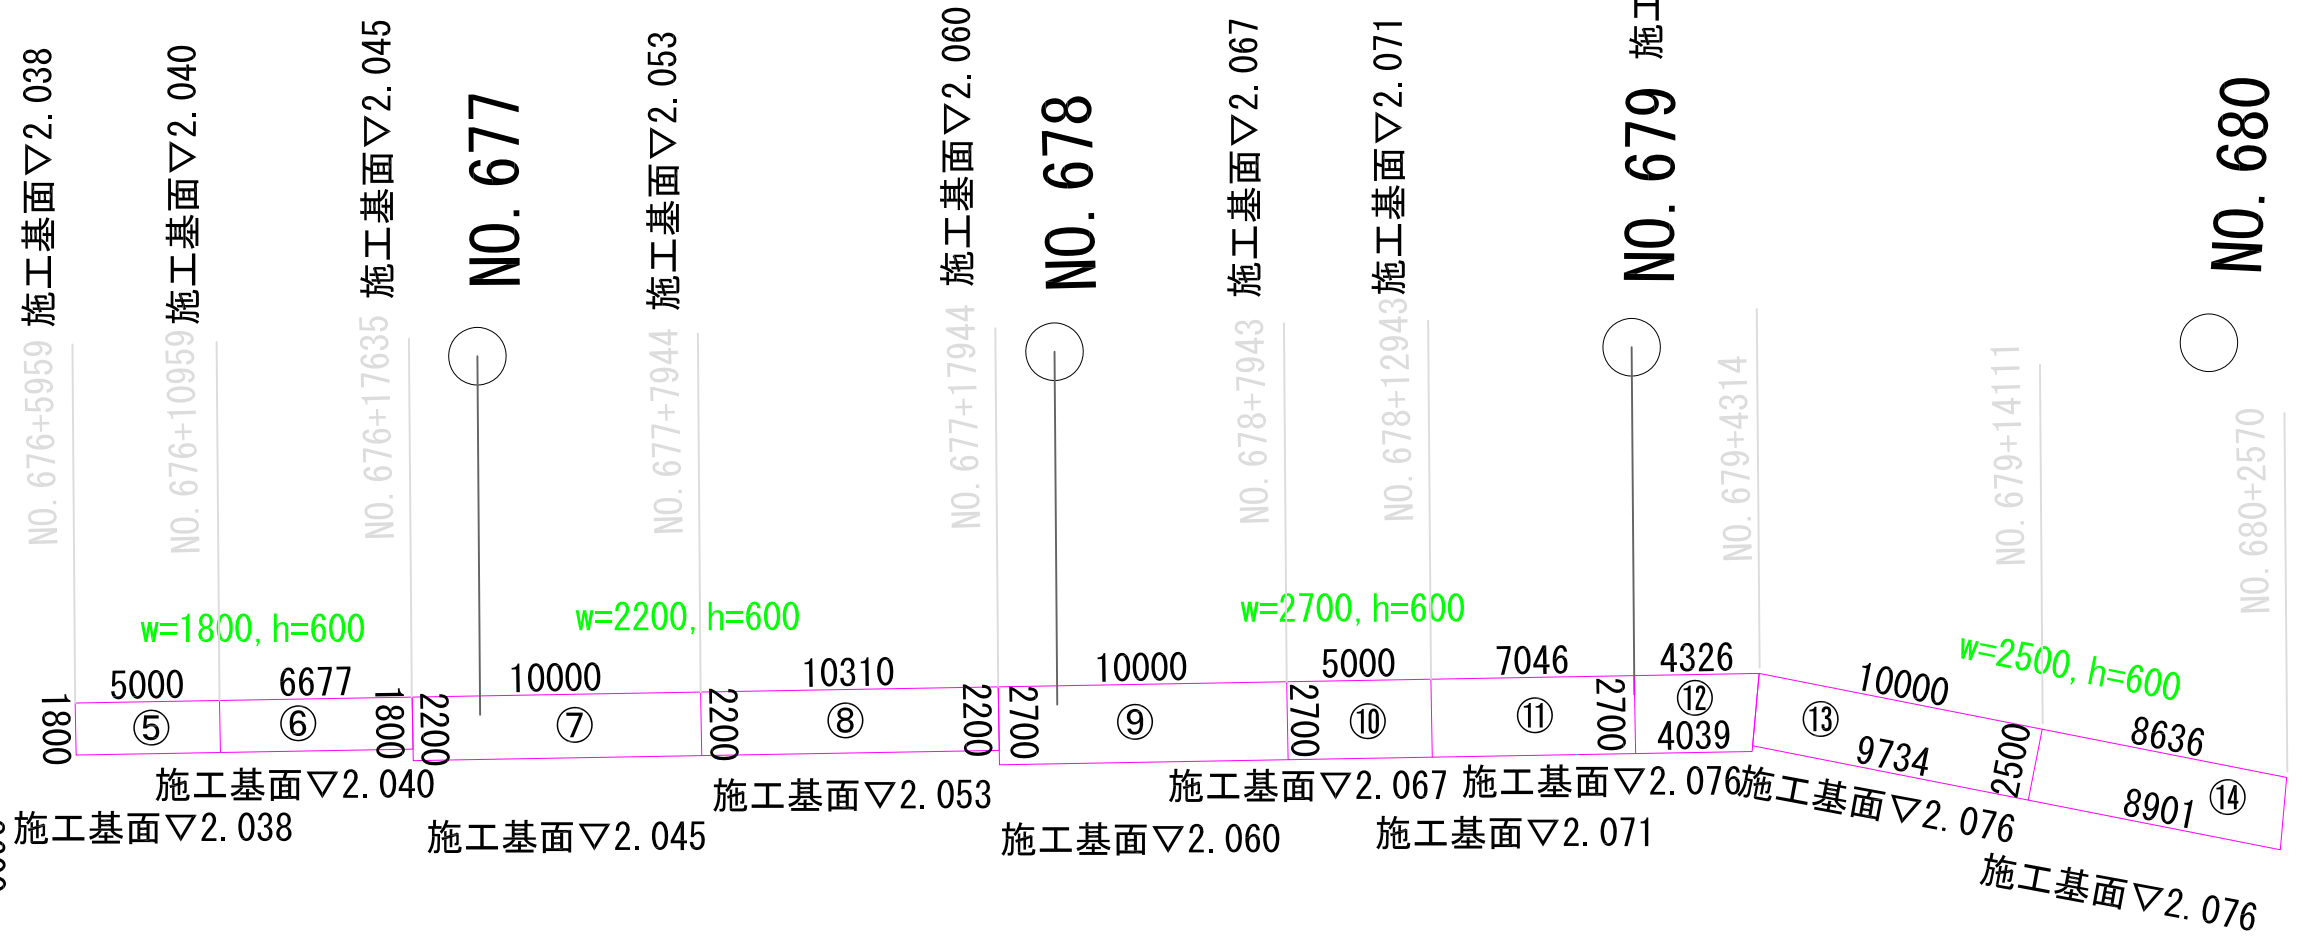

○ NO. 678

○ NO. 679 施工基面▽2.076

○ NO. 680